




LOCATION PLAN 1:1250

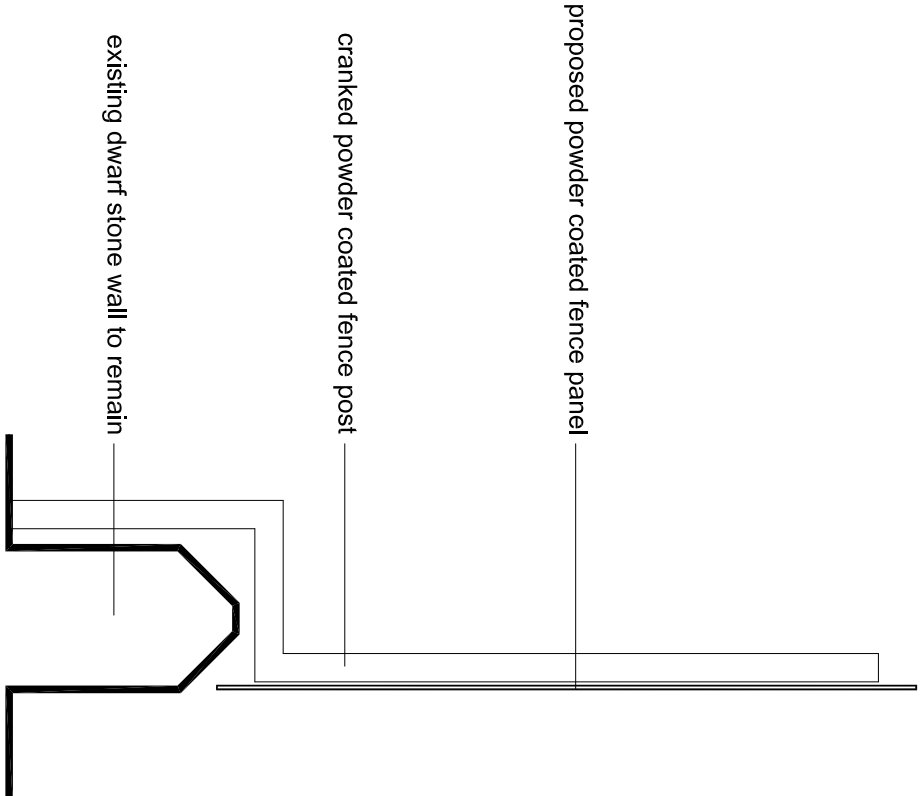

SECTION 1:10

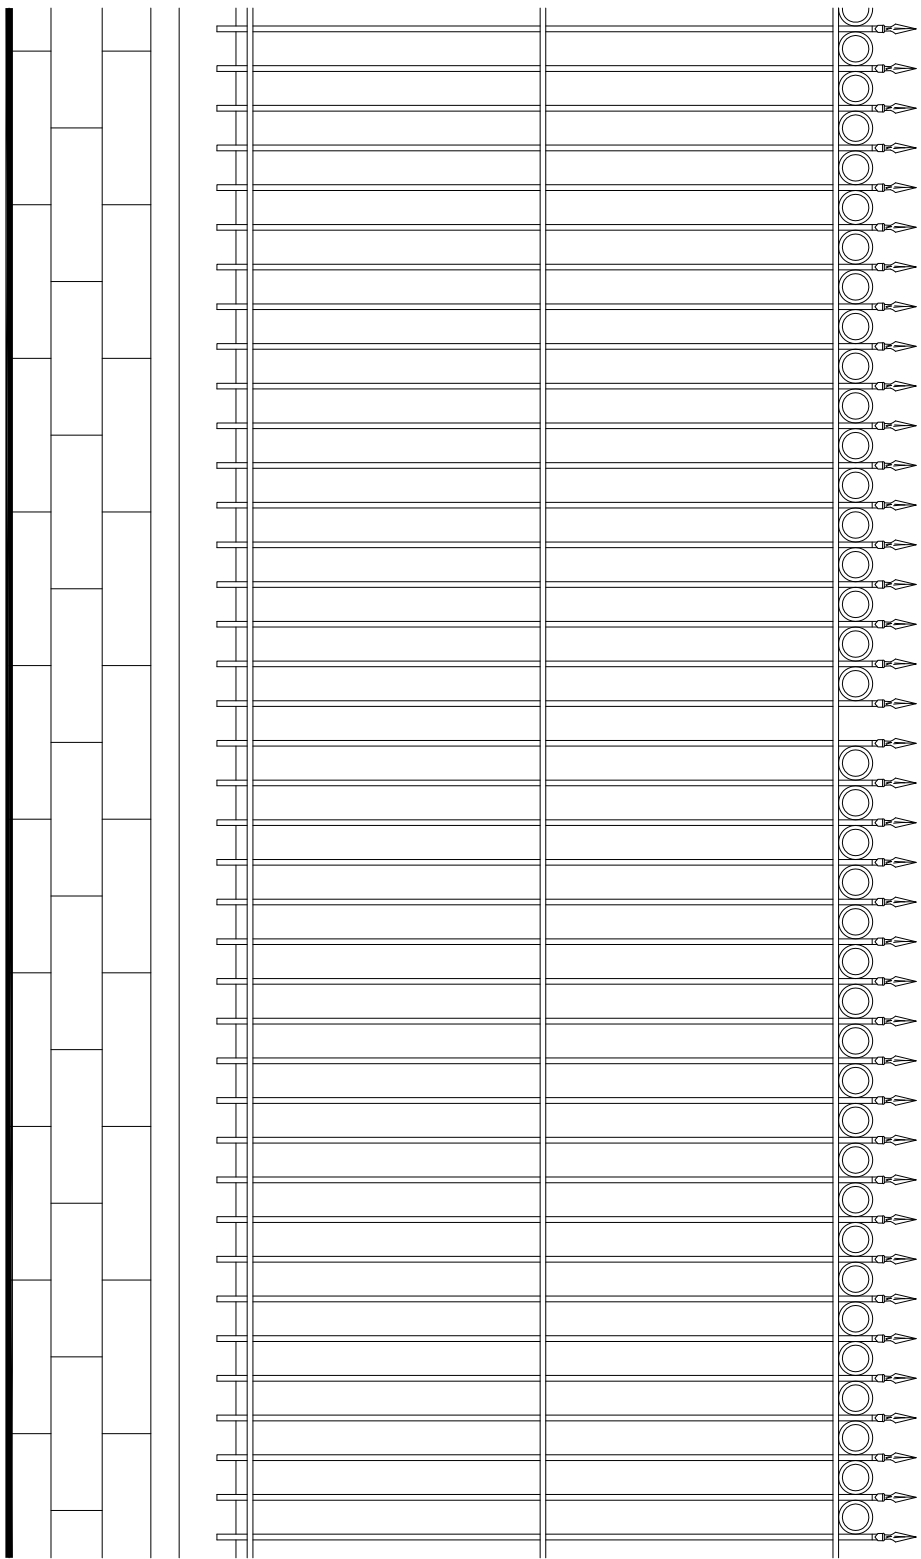

FENCE ELEVATION

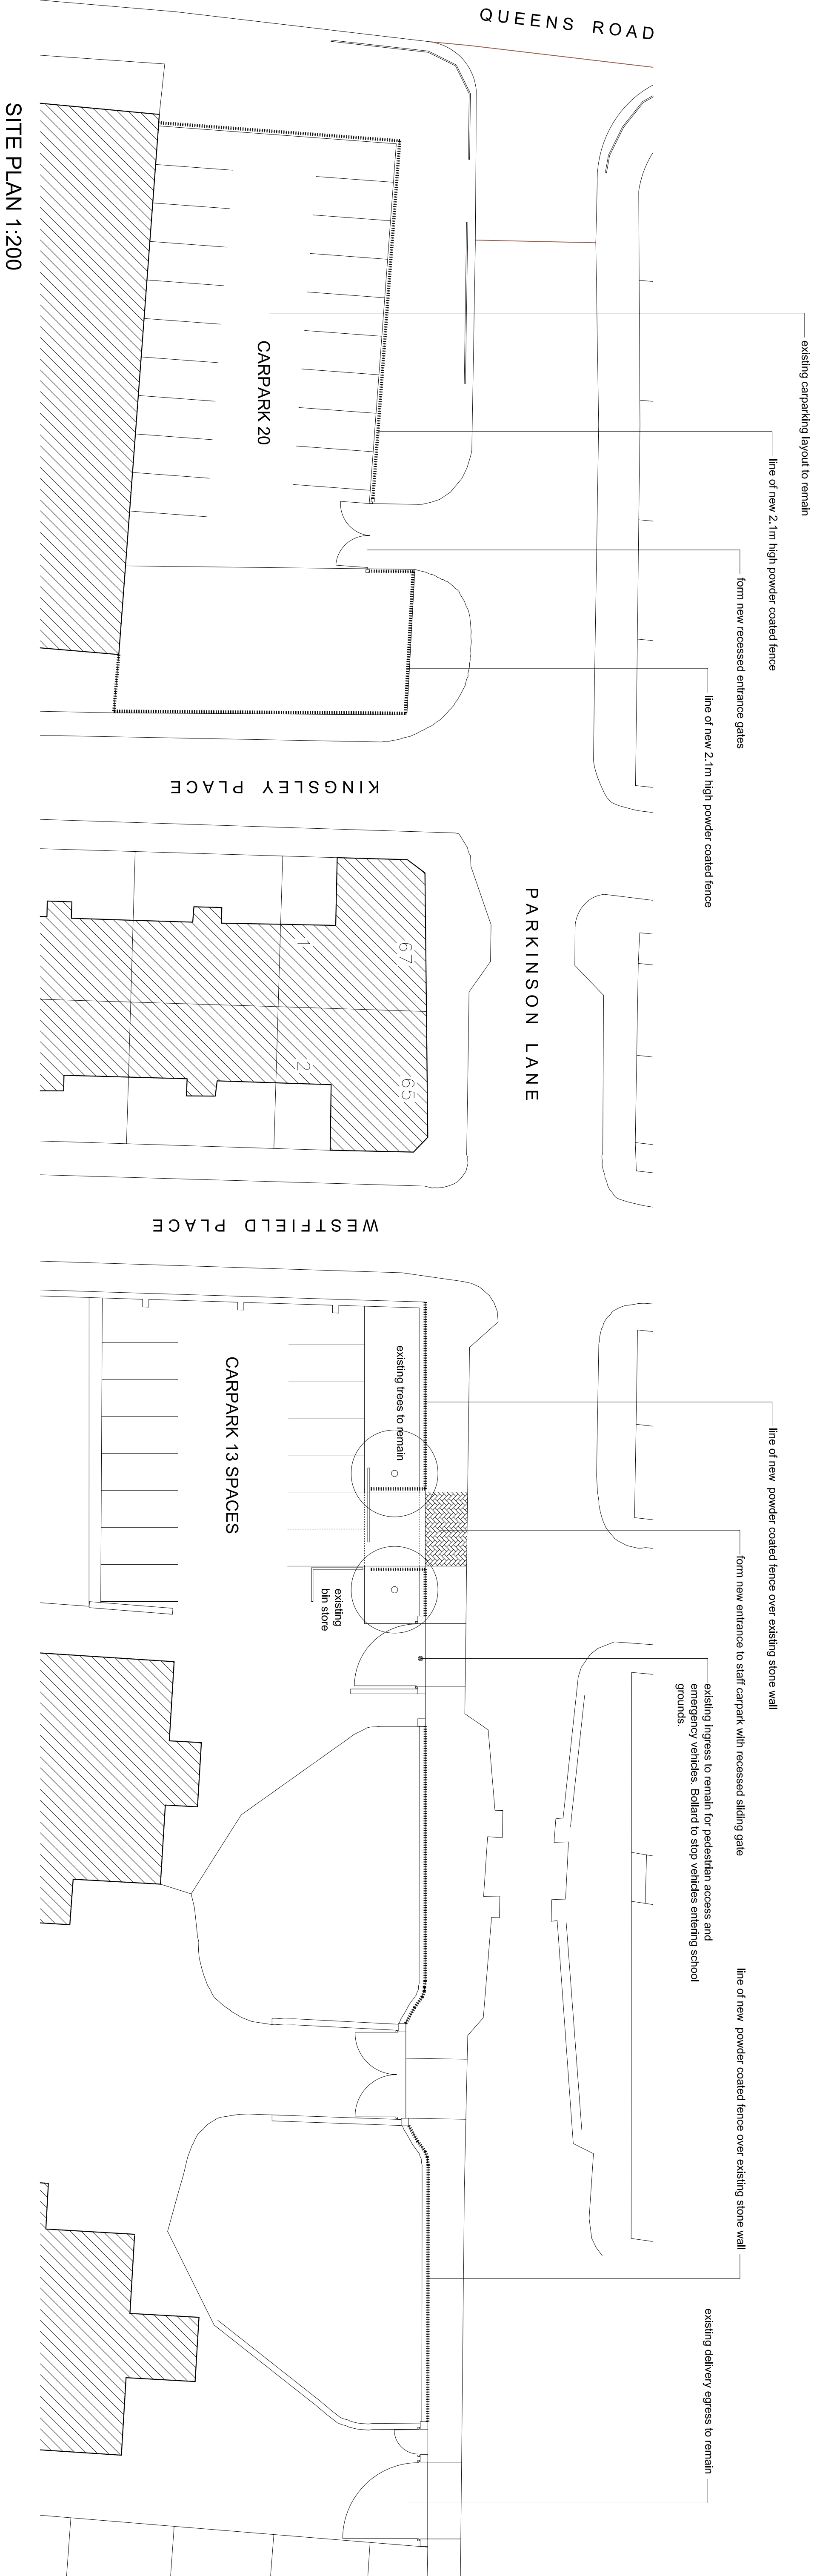

SITE PLAN 1:200

PROPOSED FENCE AND CARPARK ALTERATIONS AT PARKINSON LANE, HALIFAX, WEST YORKSHIRE.
FOR PARKINSON LANE COMMUNITY PRIMARY SCHOOL.